

Building

ADDITIONS
 Unit C1, Southgate
 Commerce Park
 Frome, Somerset
 BA11 2RY
 Tel : 01373 454577 Fax : 01373 454578

Product :

MULTIFOLD

Title :


TOP HUNG

Drq No:

SF100.03

Scale: *NTS*

Date: *27.10.08*

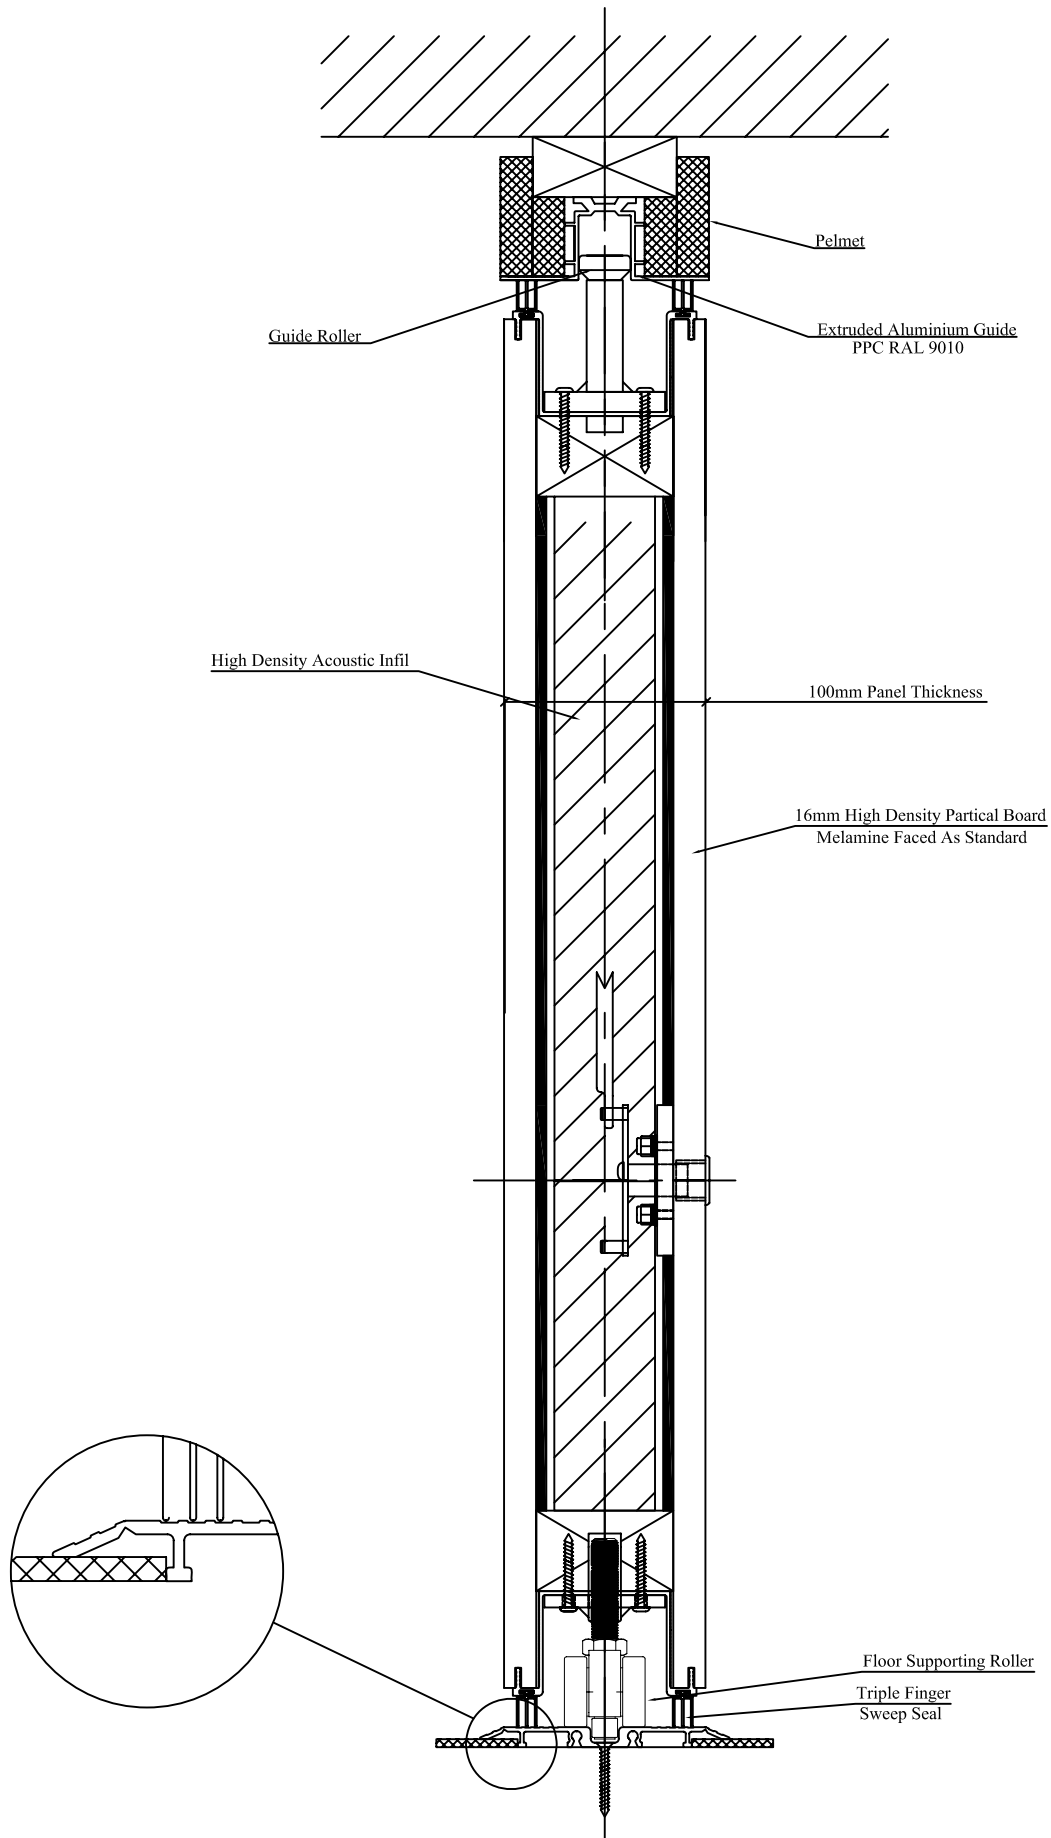

Building

ADDITIONS
Unit C1, Southgate
Commerce Park
Frome, Somerset
BA11 2RY

Tel : 01373 454577 Fax : 01373 454578

Product :

MULTIFOLD

Title :


FLOOR SUPPORTED STANDARD TRACK

Drg No:

SF100.02

Scale: *NTS*

Date: *27.10.08*

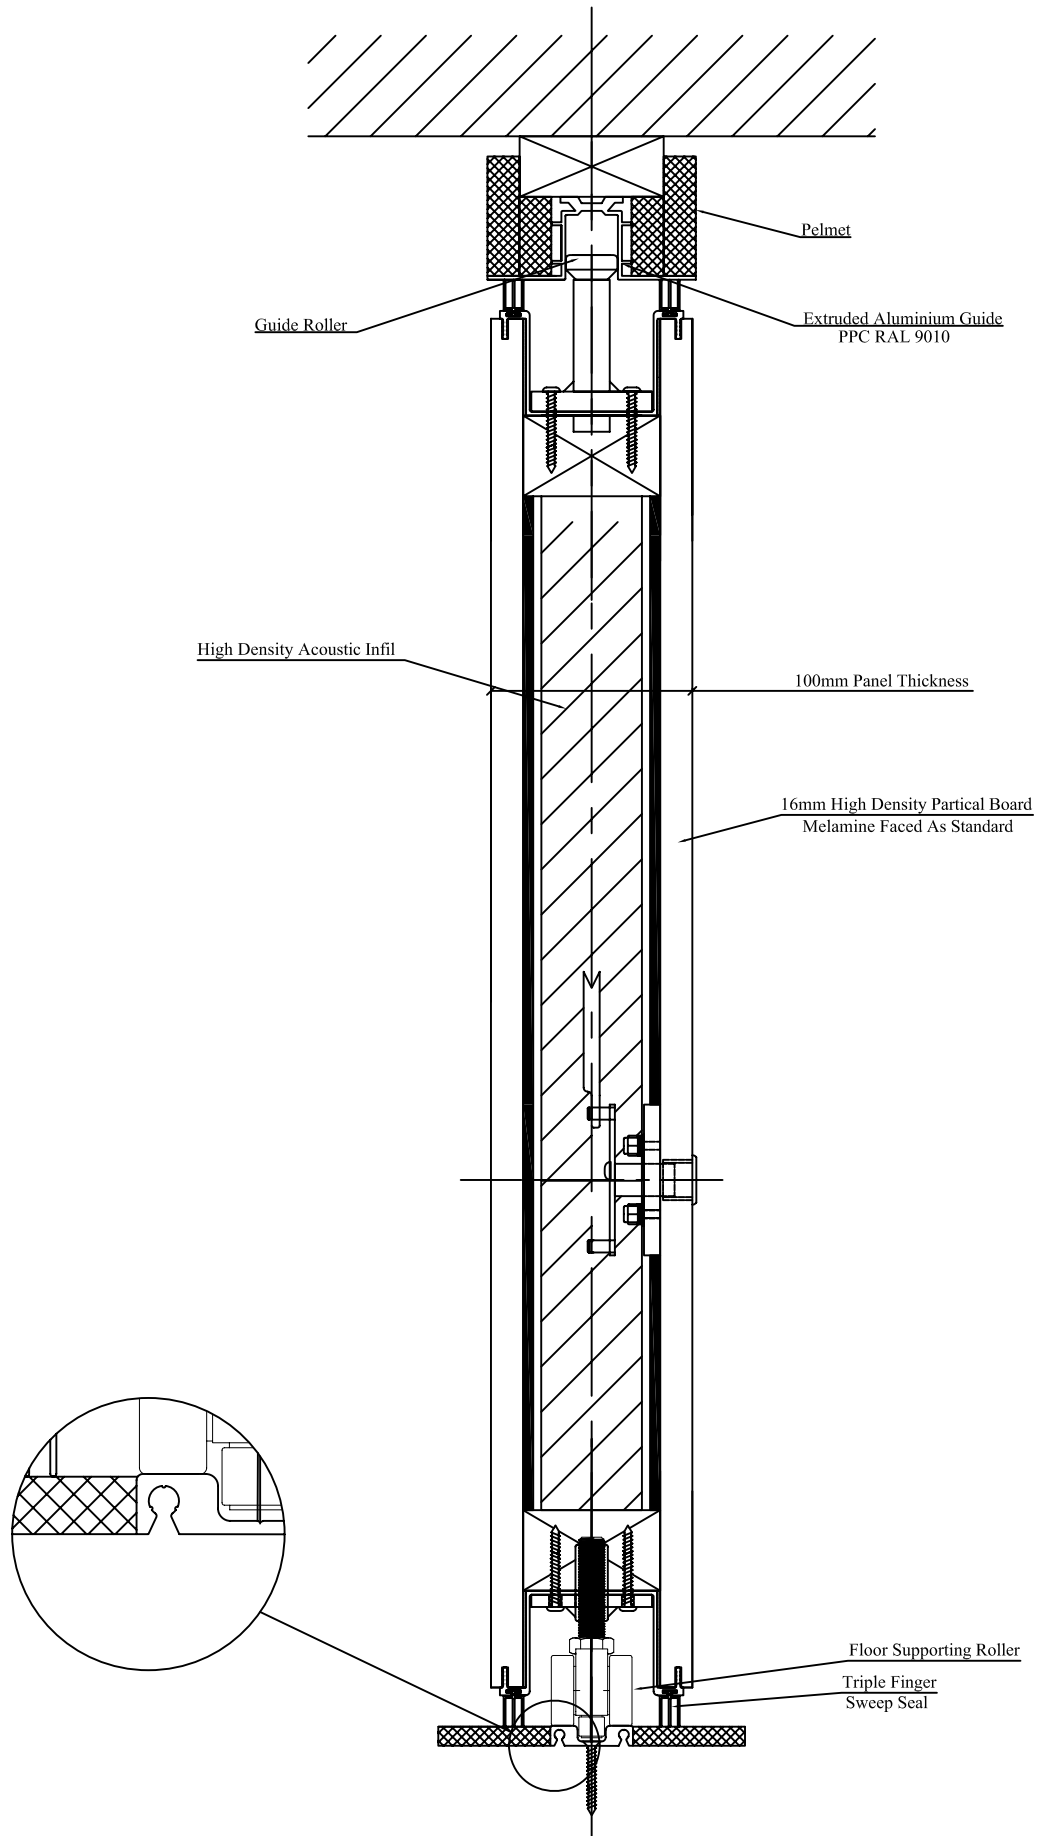

Building

ADDITIONS
Unit C1, Southgate
Commerce Park
Frome, Somerset
BA11 2RY

Tel : 01373 454577 Fax : 01373 454578

Product :

MULTIFOLD

Title :

FLOOR SUPPORTED RECESSED TRACK

Drg No:

SF100.01

Scale: *NTS*

Date: *27.10.08*